



No.	Revision/Issue	Date

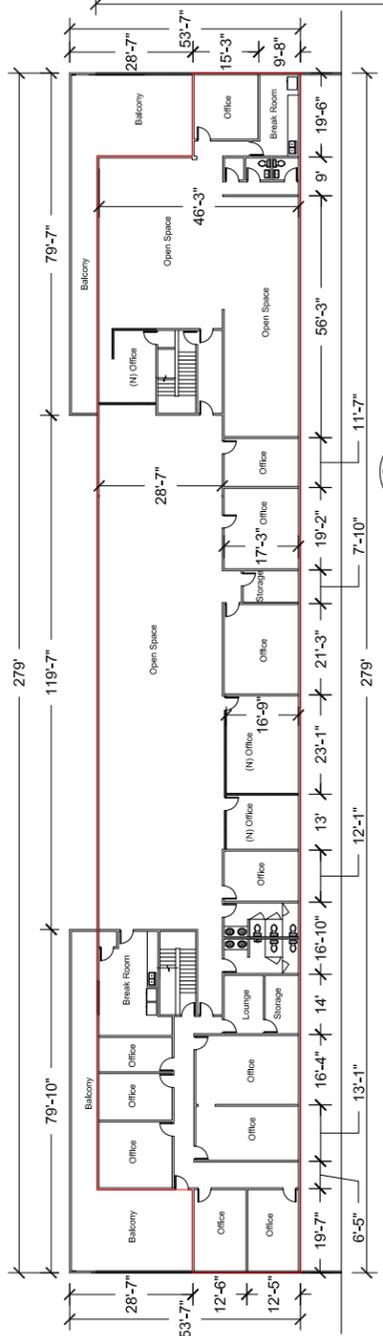


Project Name and Address
Motion Picture
 Santa Clarita Studios
 28210 Ave Stanford
 Valencia, CA 91355

Project	OCCUPANCY/T.I.	Sheet	A2
Date	09/25/21		
Scale	1" = 20'-0"		

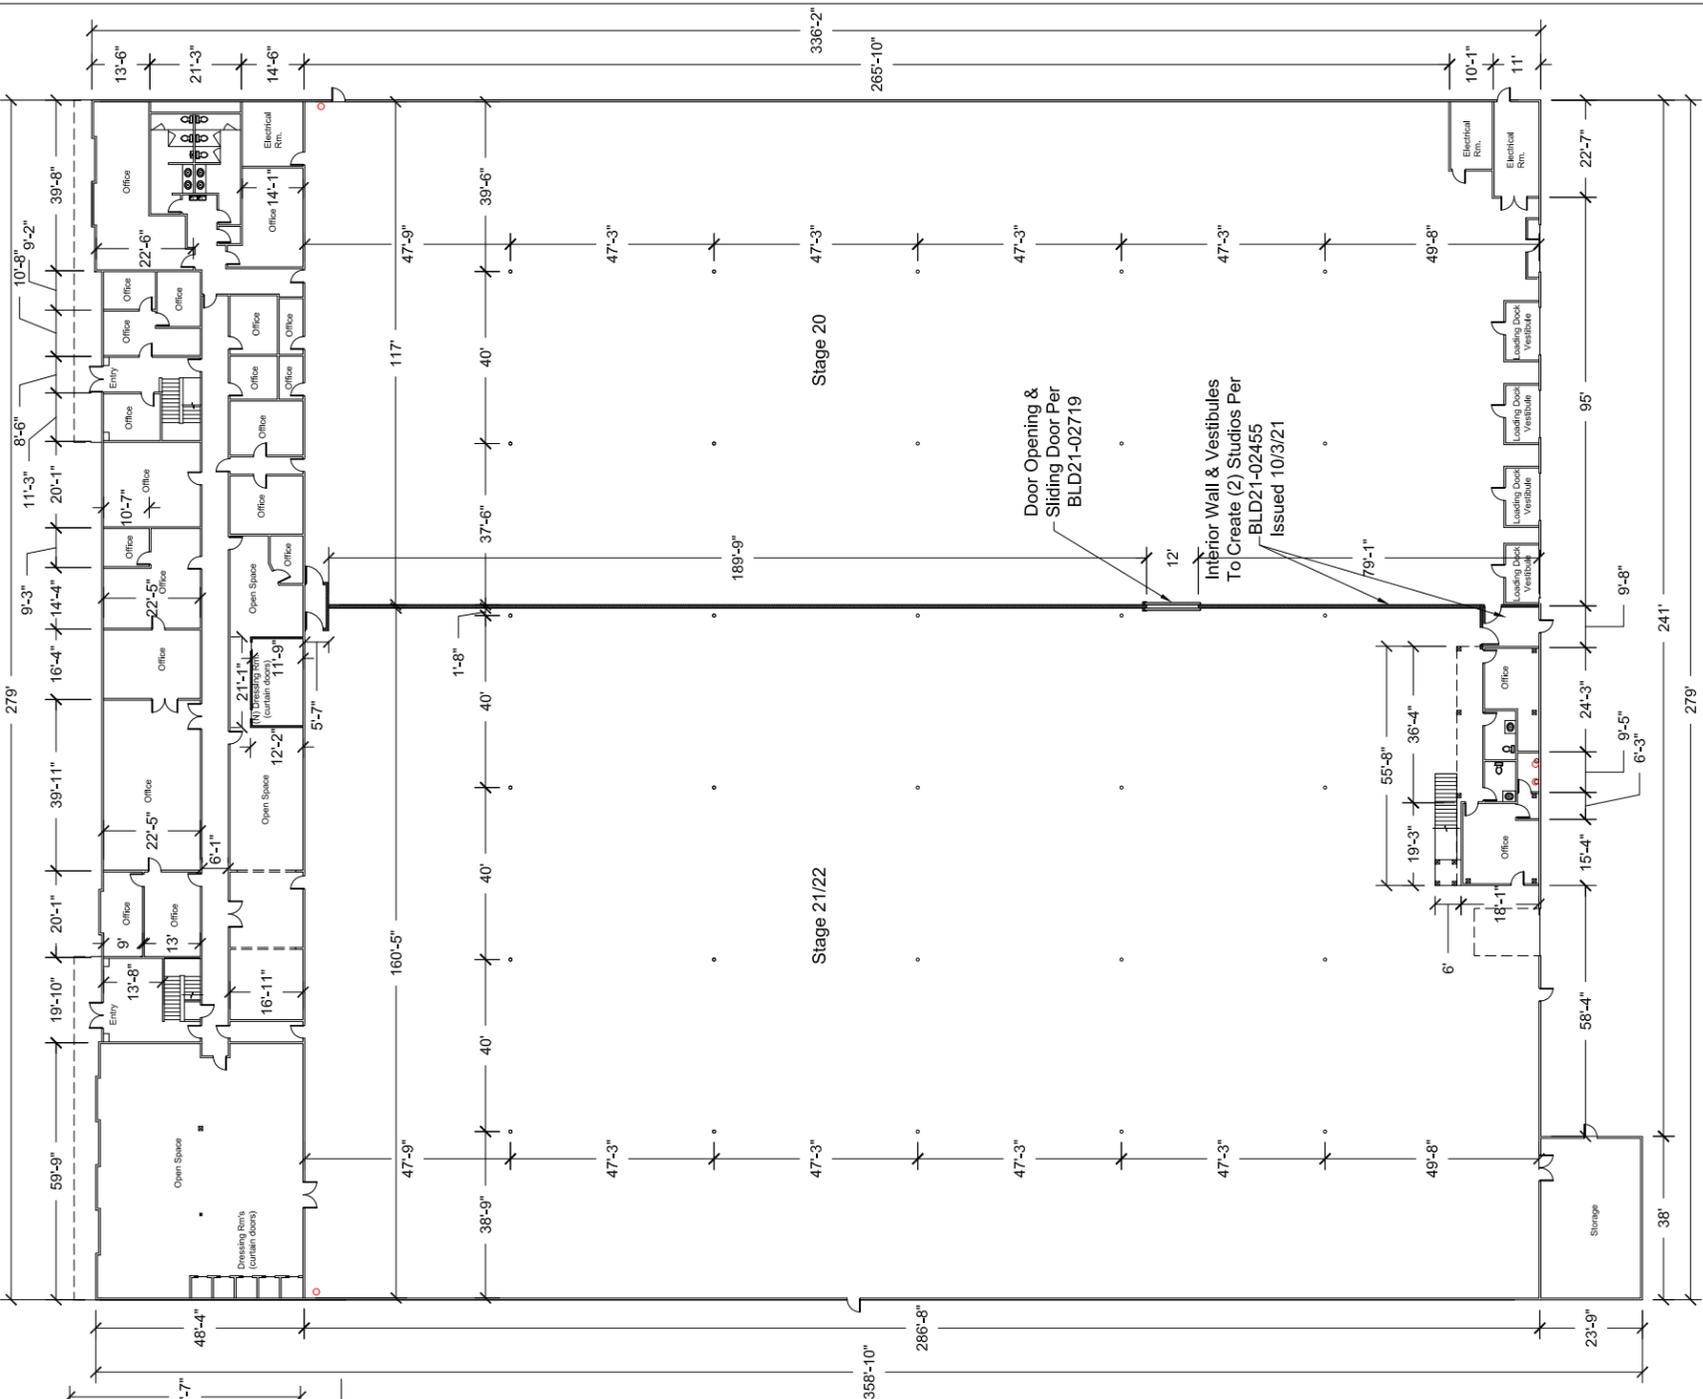

2 Office Mezzanine Floor Plan
 Scale: 1" = 20'-0"
 A1

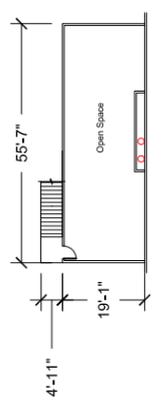

3 Stage Office Mezzanine Floor Plan
 Scale: 1" = 20'-0"
 A1

1 First Floor Plan
 Scale: 1" = 20'-0"
 A1