



No.	Revision/Issue	Date

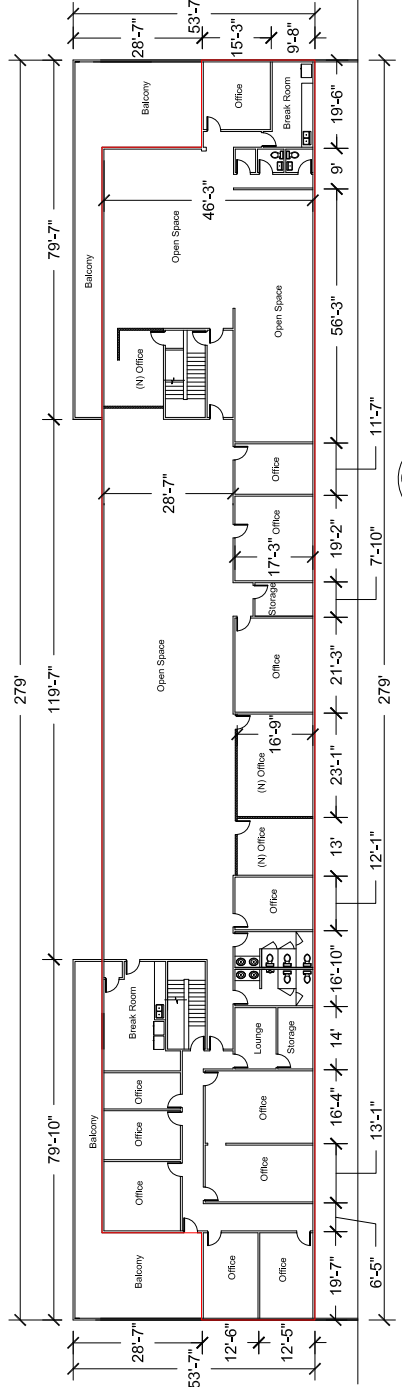


Project Name and Address  
**Motion Picture**  
 Santa Clarita Studios  
 28210 Ave Stanford  
 Valencia, CA 91355

Project	OCCUPANCY/T.I.	Sheet	<b>A2</b>
Date	09/25/21		
Scale	1" = 20'-0"		

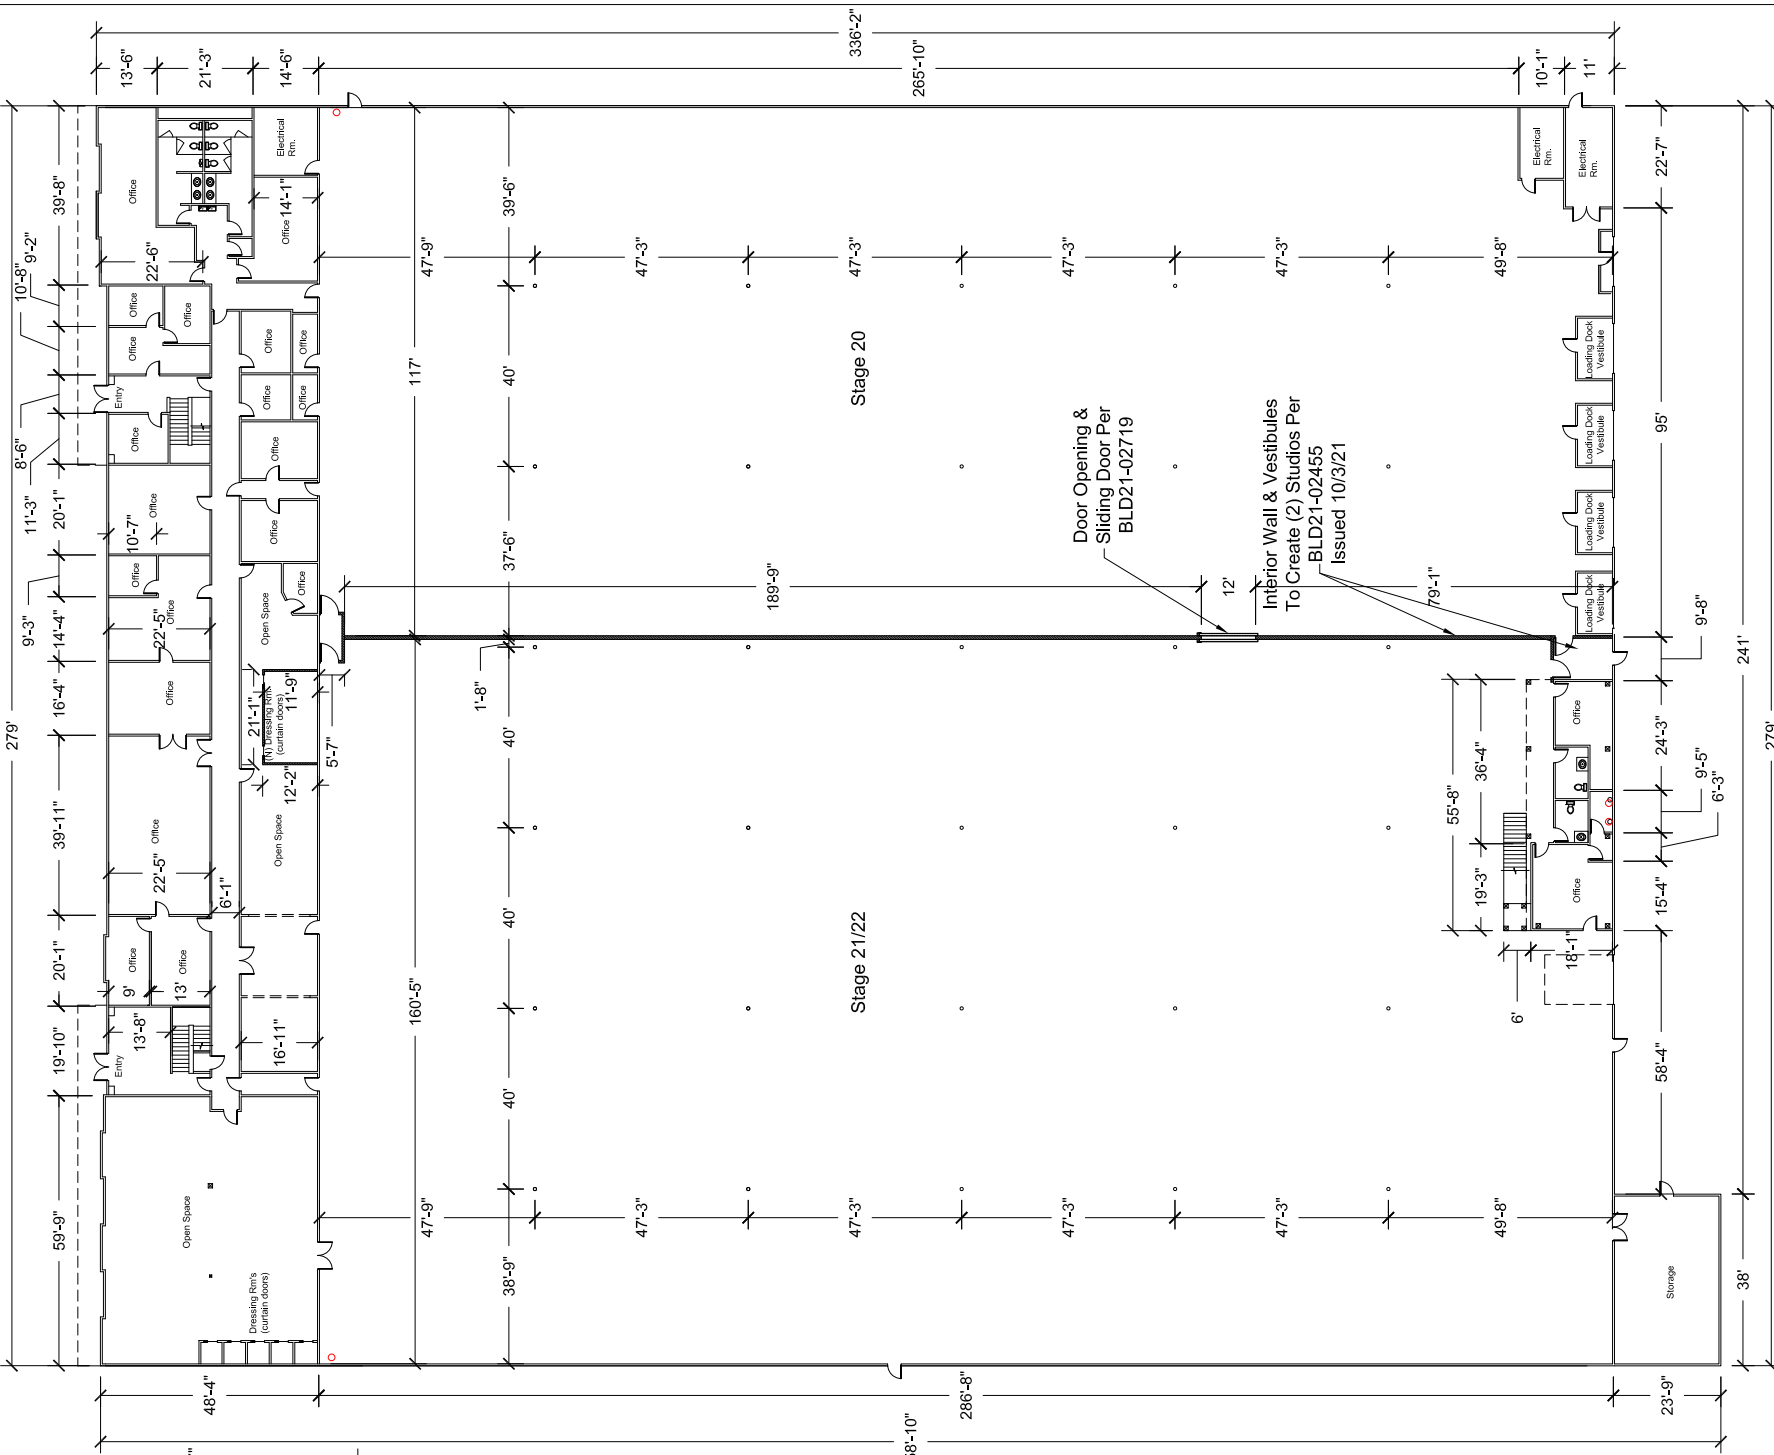

**2 Office Mezzanine Floor Plan**  
 Scale: 1" = 20'-0"

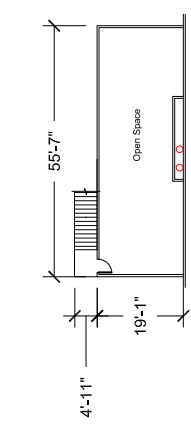

**3 Stage Office Mezzanine Floor Plan**  
 Scale: 1" = 20'-0"