
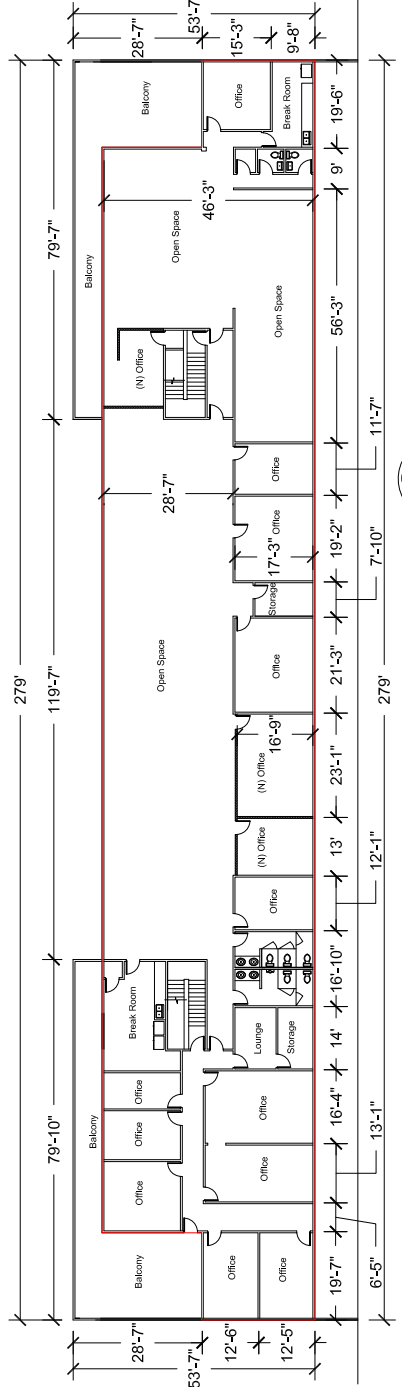


No.	Revision/Issue	Date


Project Name and Address  
**Motion Picture**  
 Santa Clarita Studios  
 28210 Ave Stanford  
 Valencia, CA 91355

Project	OCCUPANCY/T.I.
Date	09/25/21
Scale	1" = 20'-0"

Sheet  
**A2**

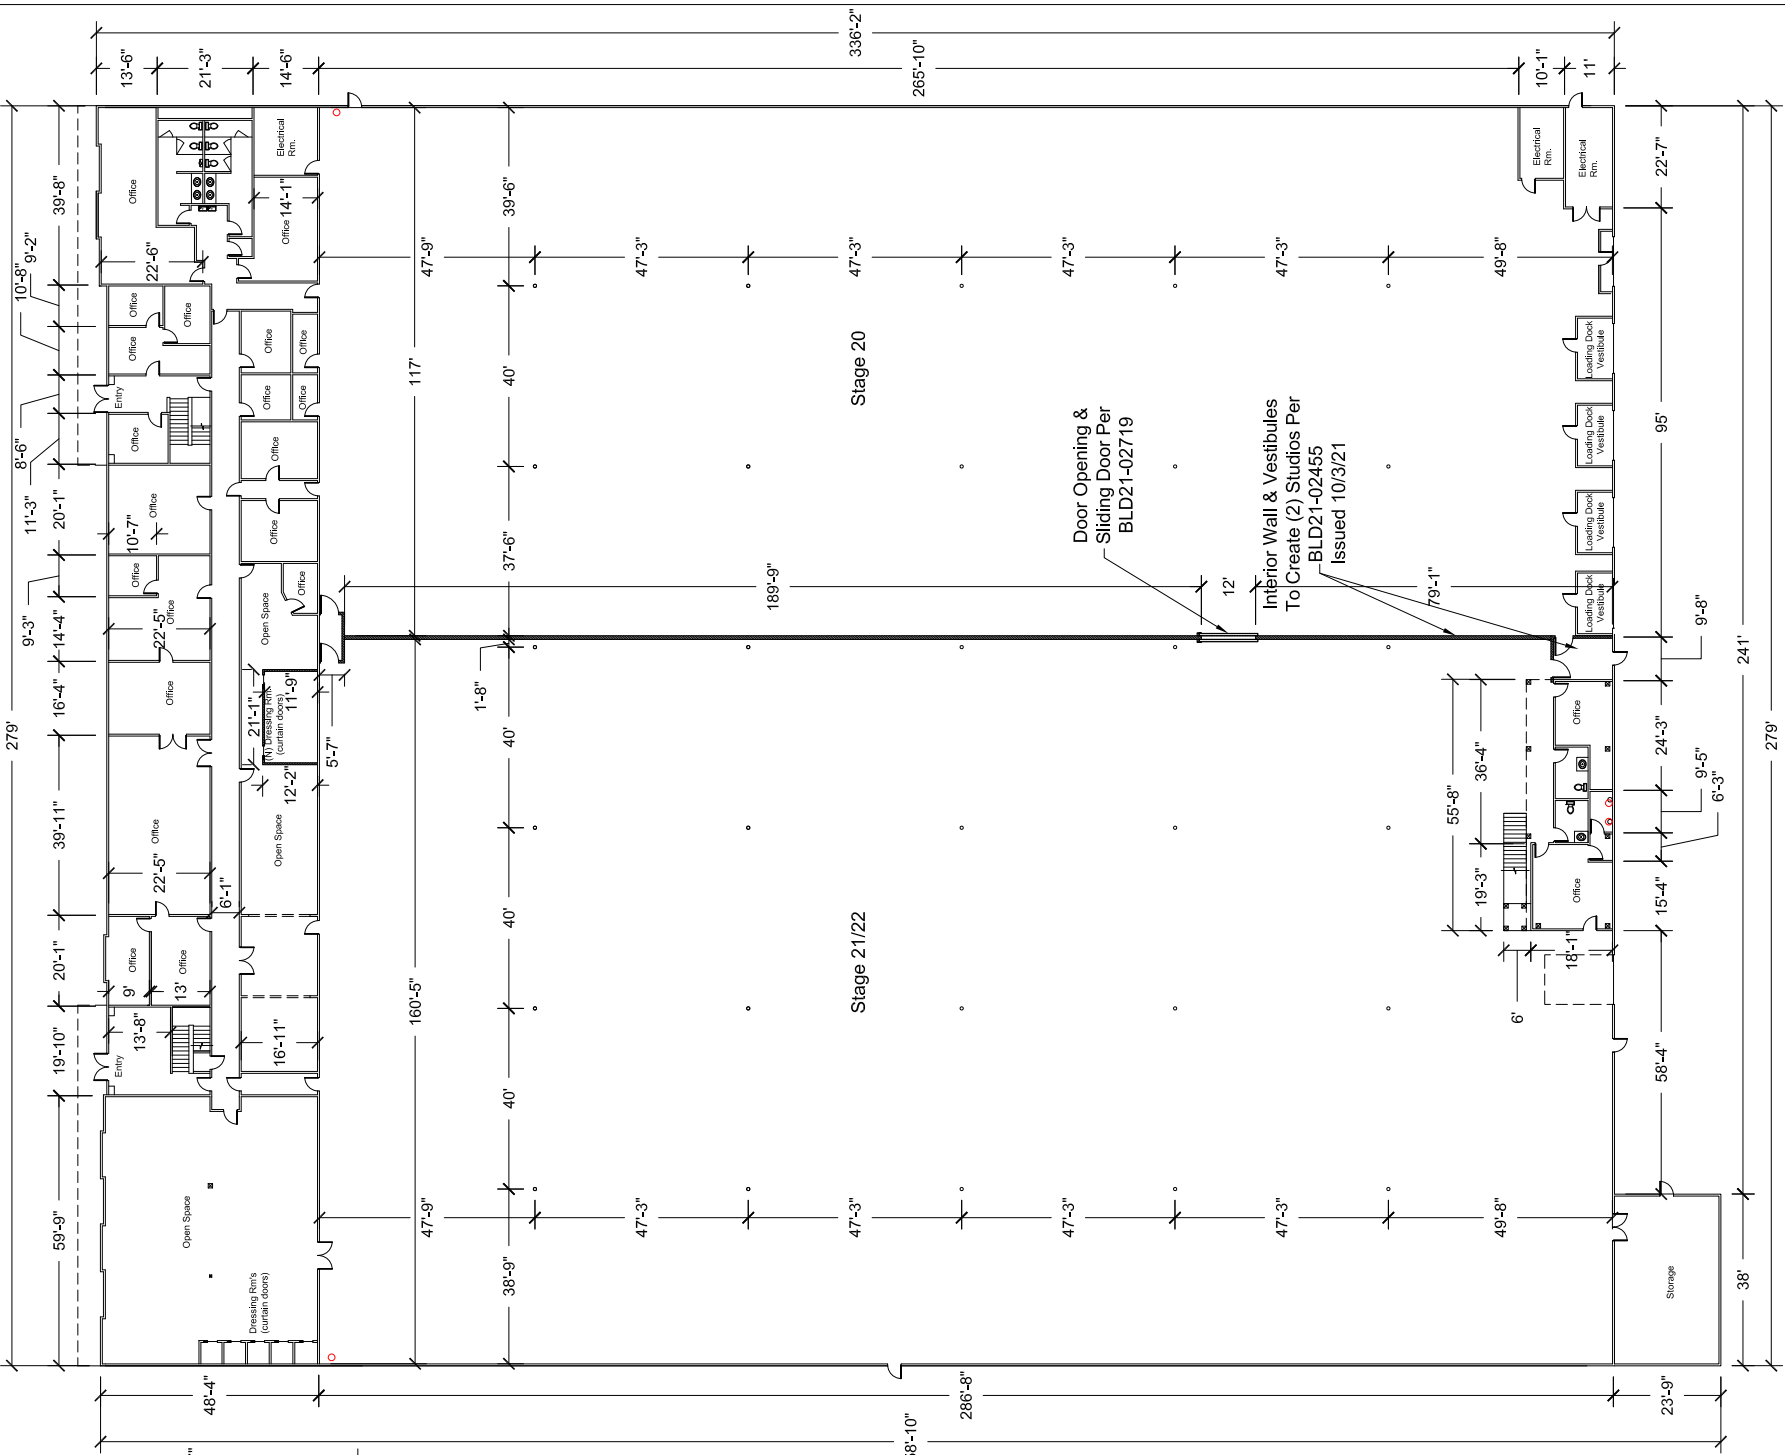

**2 Office Mezzanine Floor Plan**  
 Scale: 1" = 20'-0"  
 A1

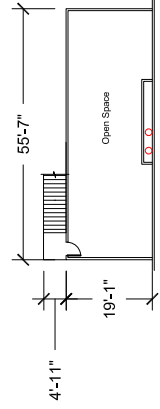

**3 Stage Office Mezzanine Floor Plan**  
 Scale: 1" = 20'-0"  
 A1