
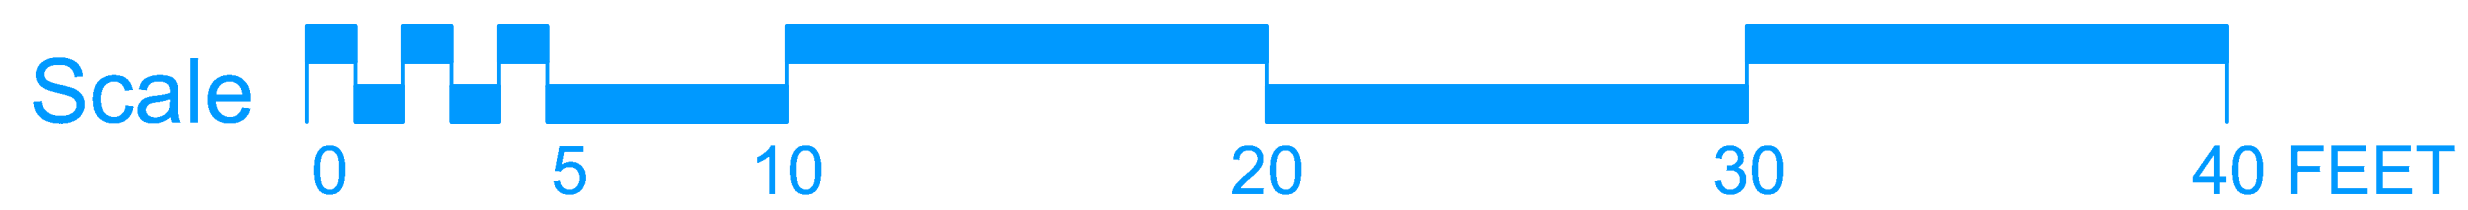


STAGE 5

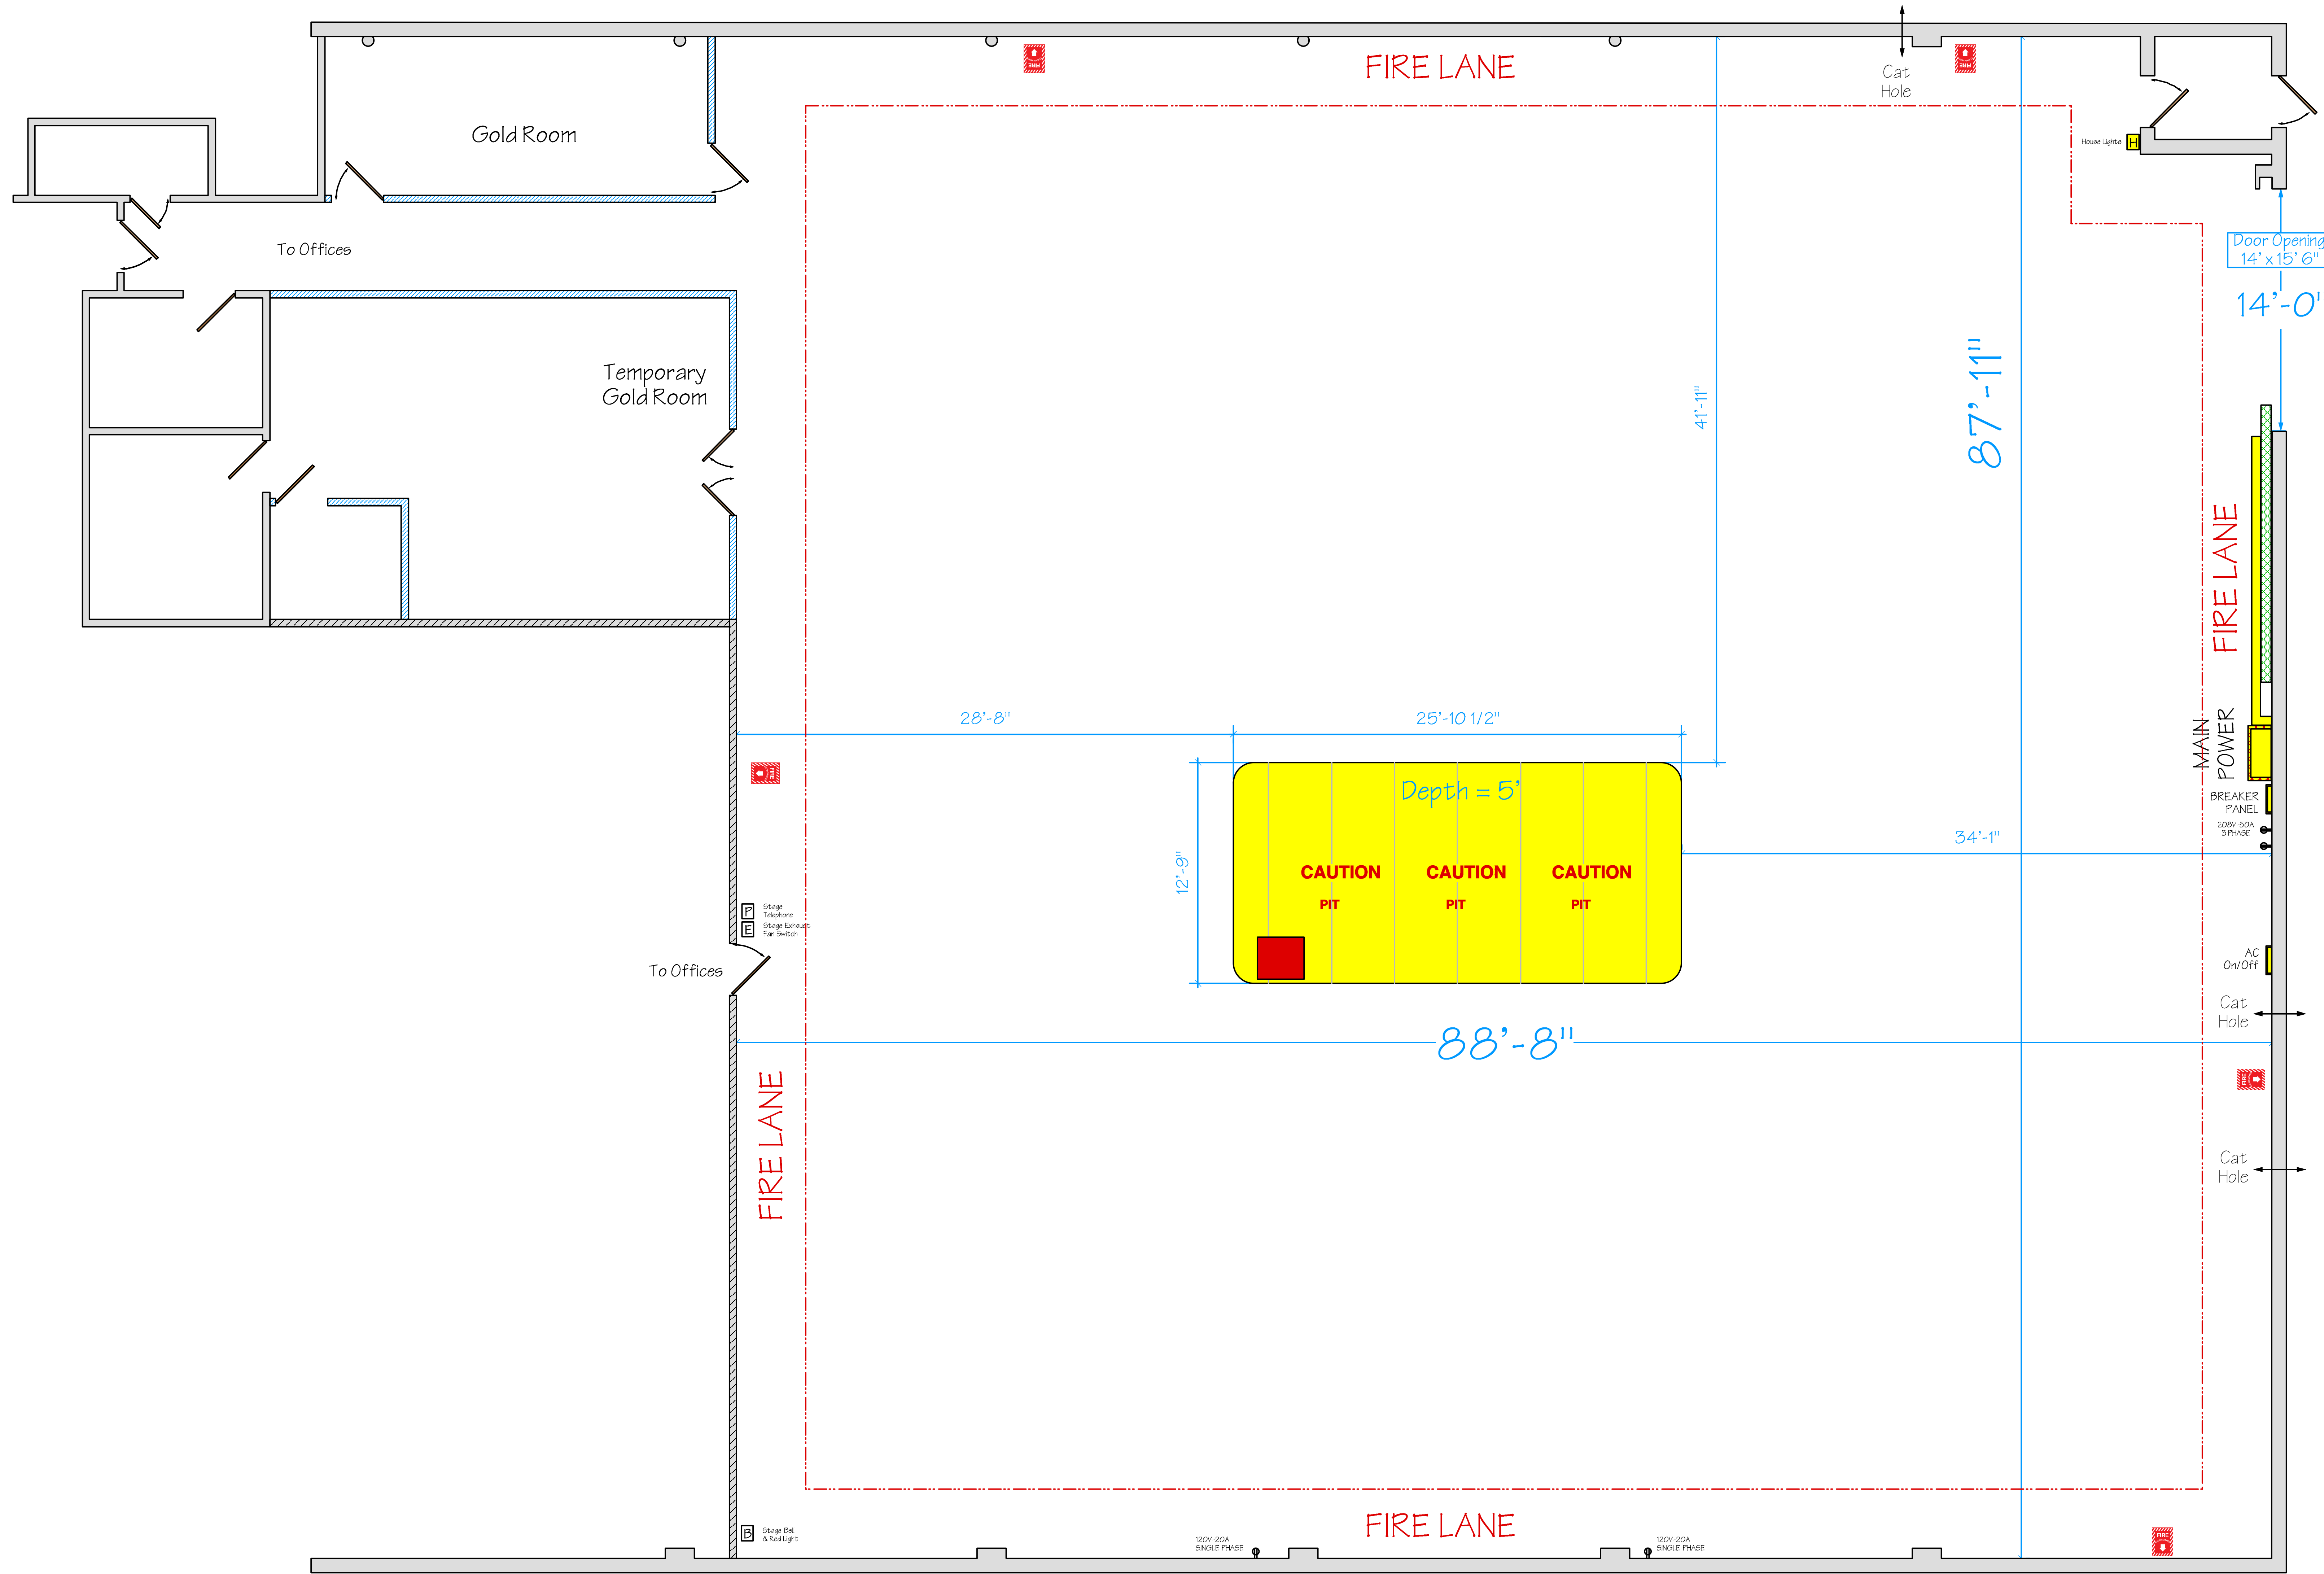

- Stage Exhaust Fan Switch
- Stage Bell & Red Light
- Stage Telephone
- House Light
- 220V-20A SINGLE PHASE
- 120V-20A SINGLE PHASE
- Stage Power Distribution Panel
- MAN STAGE POWER 2500 amp main lock or Breaker Panel (see notes)
- Portable AC On/Off Power
- Stage Sink or Water
- FIRE SPrINKLER WATER MAIN
- FIRE ALARm CONTROL PANEL
- FIRE EXTINGUISHER
- Cat Hole (Gate Pass Through)
- Linker to Cat Walk

Production Designer:		SHEET.	
Art Director:		1 OF 1	
Set Designer:		Date:	
Set Decorator:		Scale: 1/4" = 1'	
Const. Coordinator:		Sheet Size: E	
REV.		Drawing Number:	
25135 Anza Drive Santa Clarita, Ca. 91355		info@SC-Studios.com	
tel: (661) 294-2000		Fax: (661) 294-2020	
Production Title:		Episode:	
Drawing Title:		Set / Location:	
Production:		Set Number:	