
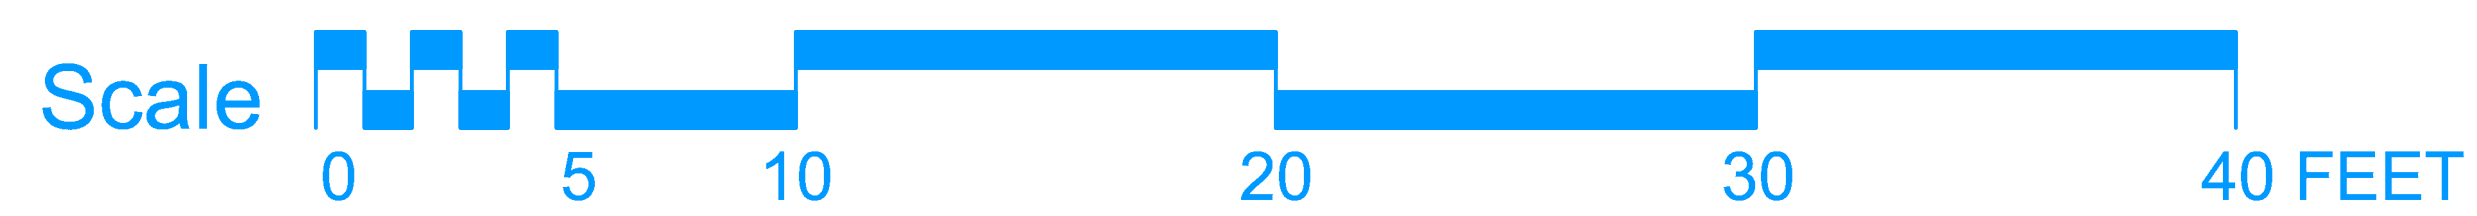


# STAGE 7

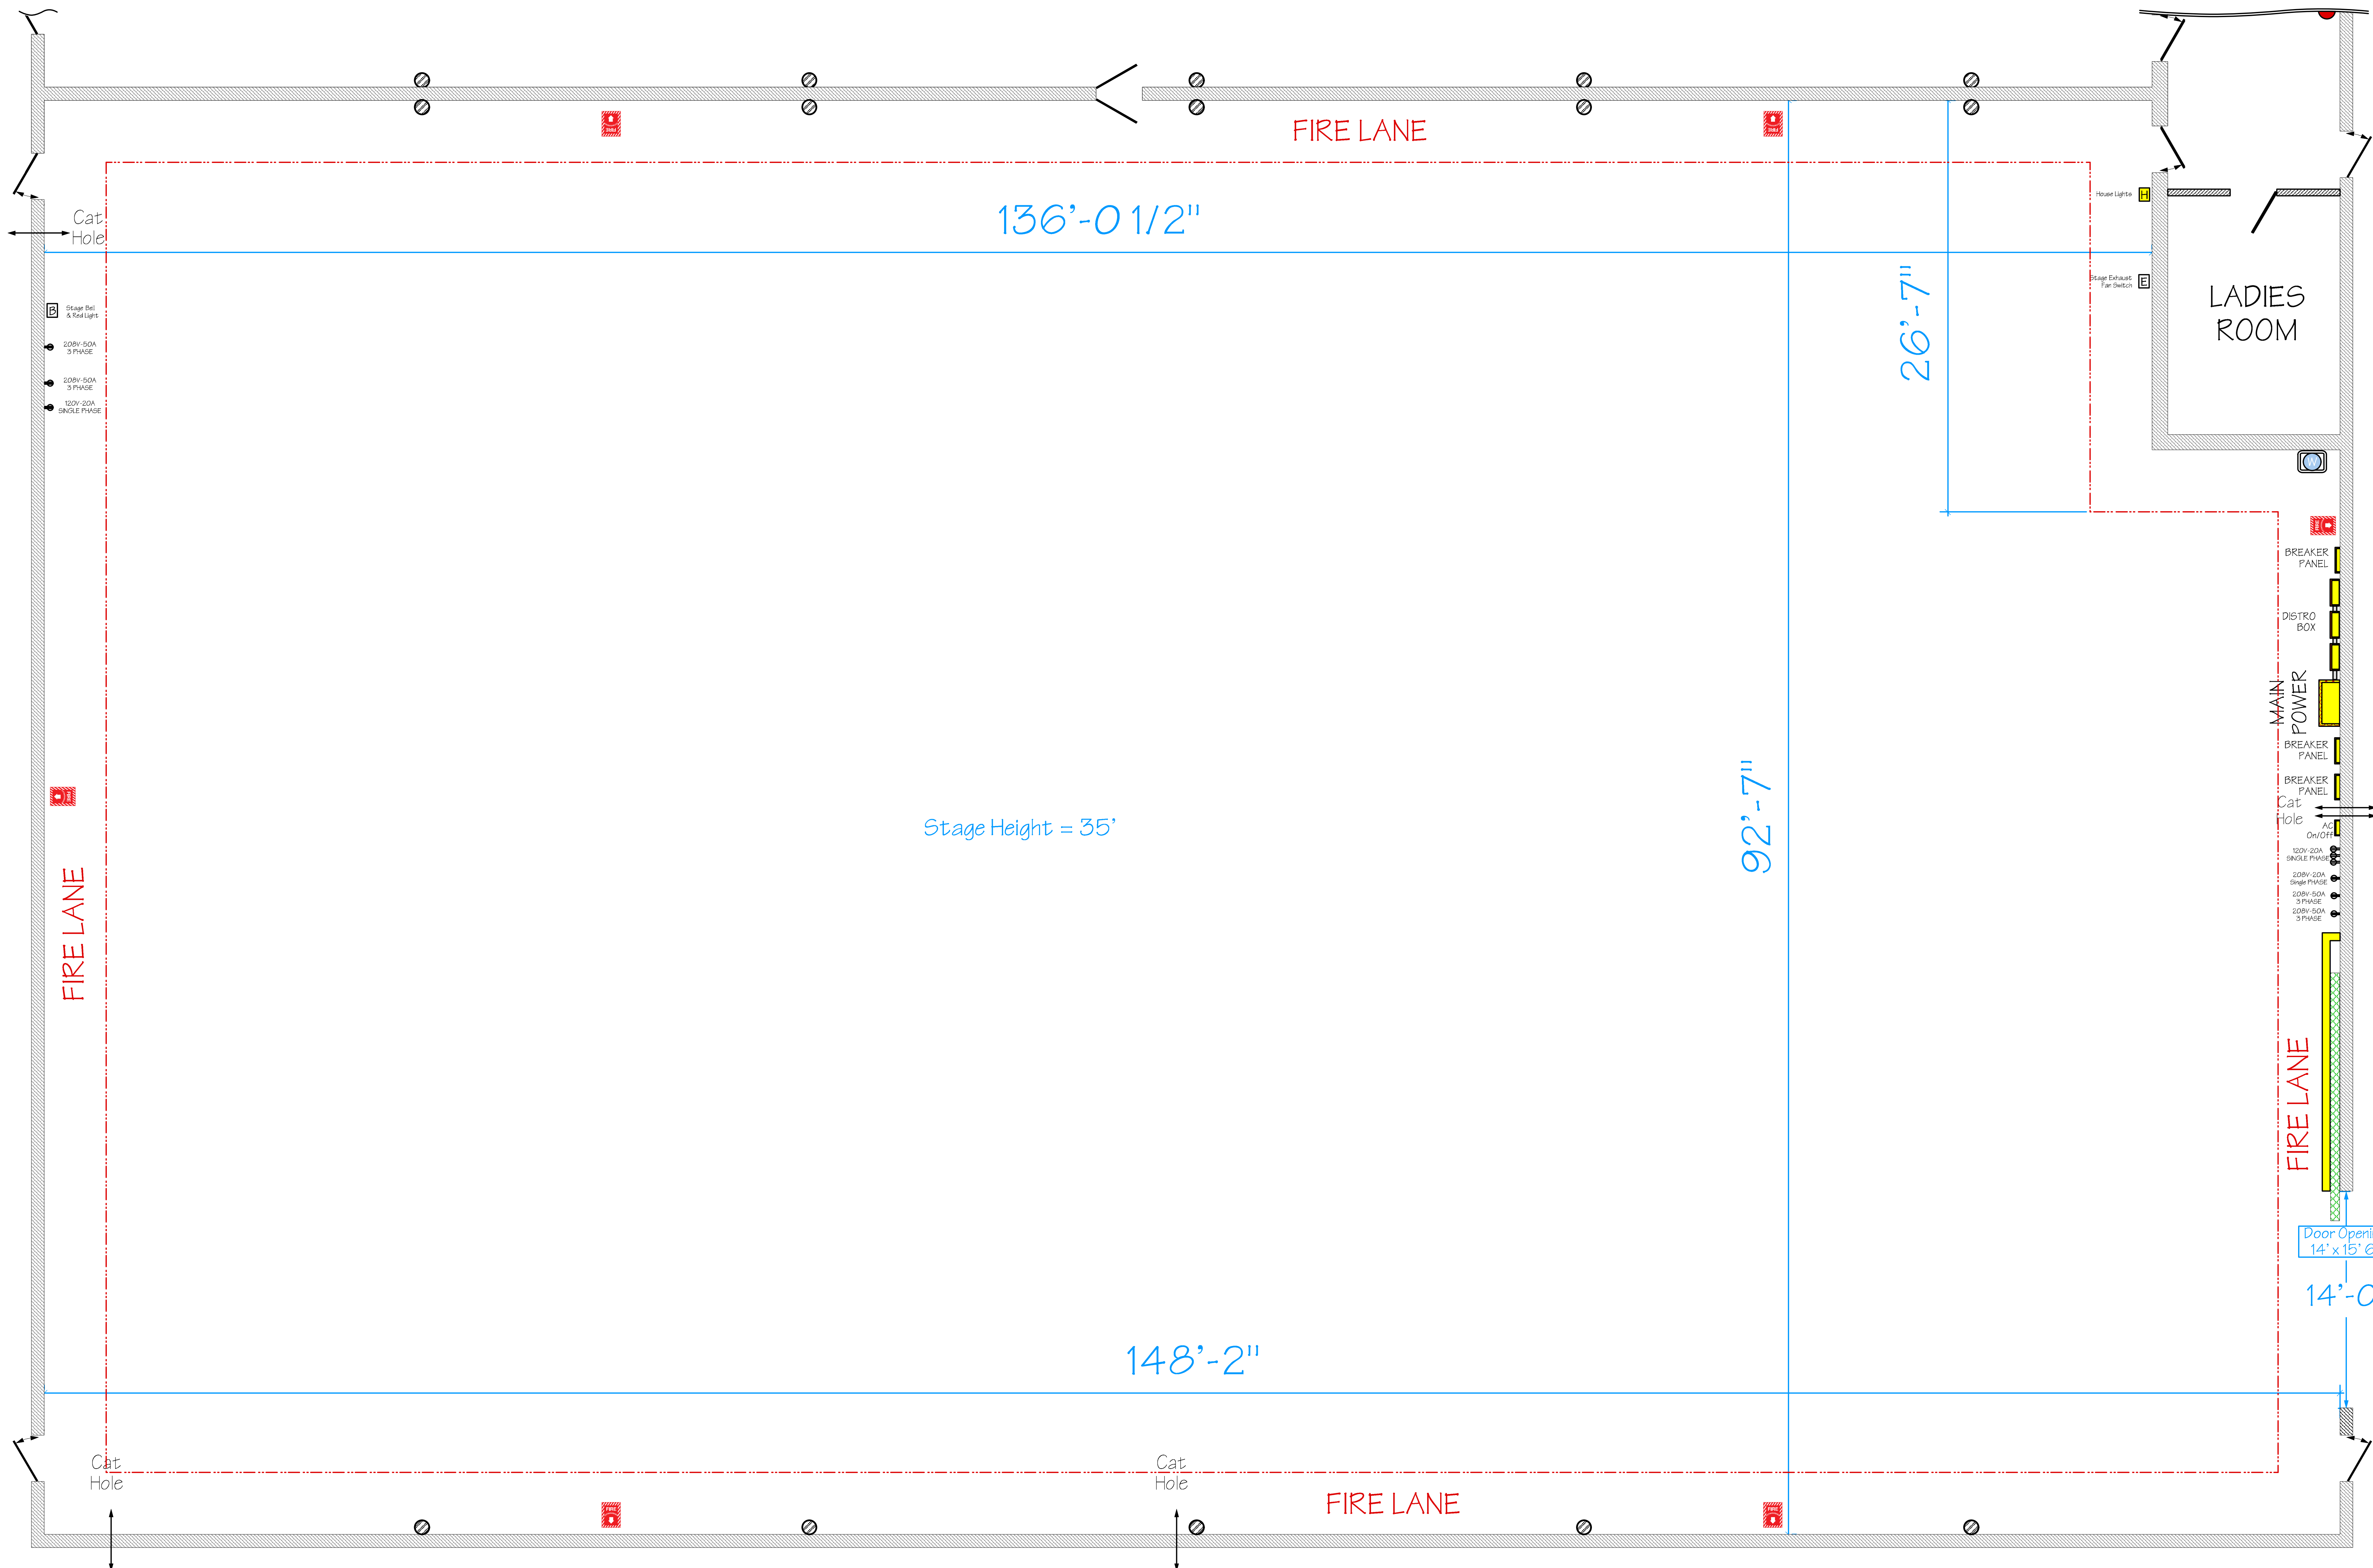

- Stage Exhaust Fan Switch
- Stage Det. & Not Light
- Stage Tripwire
- Hour Light
- 208V-208A SINGLE PHASE
- 120V-208A SINGLE PHASE
- Stage Power Distro Panel
- MAIN STAGE POWER 3000 amp 480 volt lock or Distro Panel (as noted)
- Portable AC On/Off Power
- Stage Sink or Water
- FIRE SPrINKLER WATER MAIN
- FIRE ALARm CONTROL PANEL
- FIRE EXTINGUISHER
- Cat Hole (Cable Pass Through)
- Ladder to Cais Walk

|   |  |
|---|--|
| <b>1 OF 1</b><br>SHEET  |  |
| Production Designer:<br>Art Director:<br>Set Designer:<br>Set Decorator:<br>Const. Coordinator:                   | Date:<br>Scale: 1/4" = 1'<br>Sheet Size: E |
| 25135 Anza Drive<br>Santa Clarita, Ca. 91355<br>tel: (661) 294-2000<br>fax: (661) 294-2020<br>info@SC-Studios.com |  |
| Production Title:<br>Episode:<br>Set / Location:  | Drawing Number:<br>Set Number:             |