
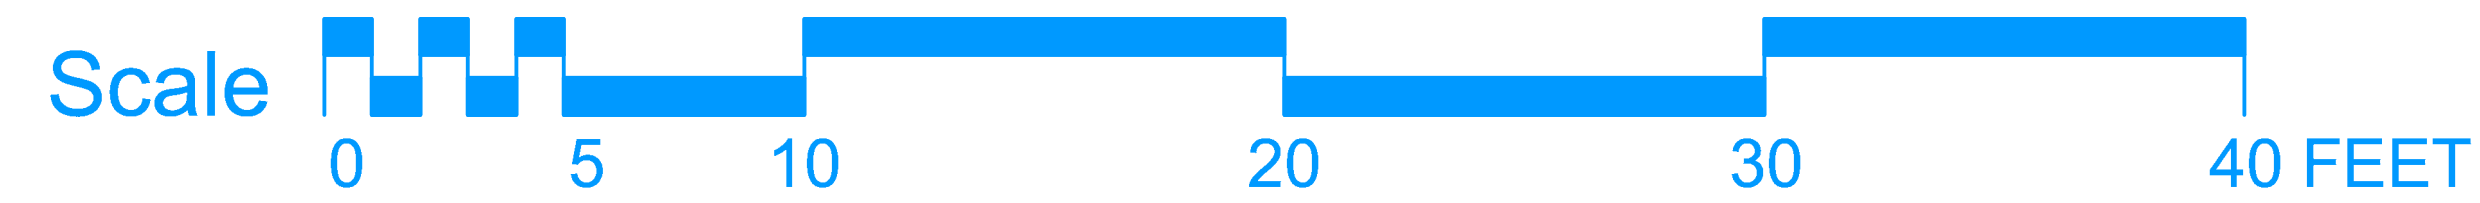


# STAGE 2

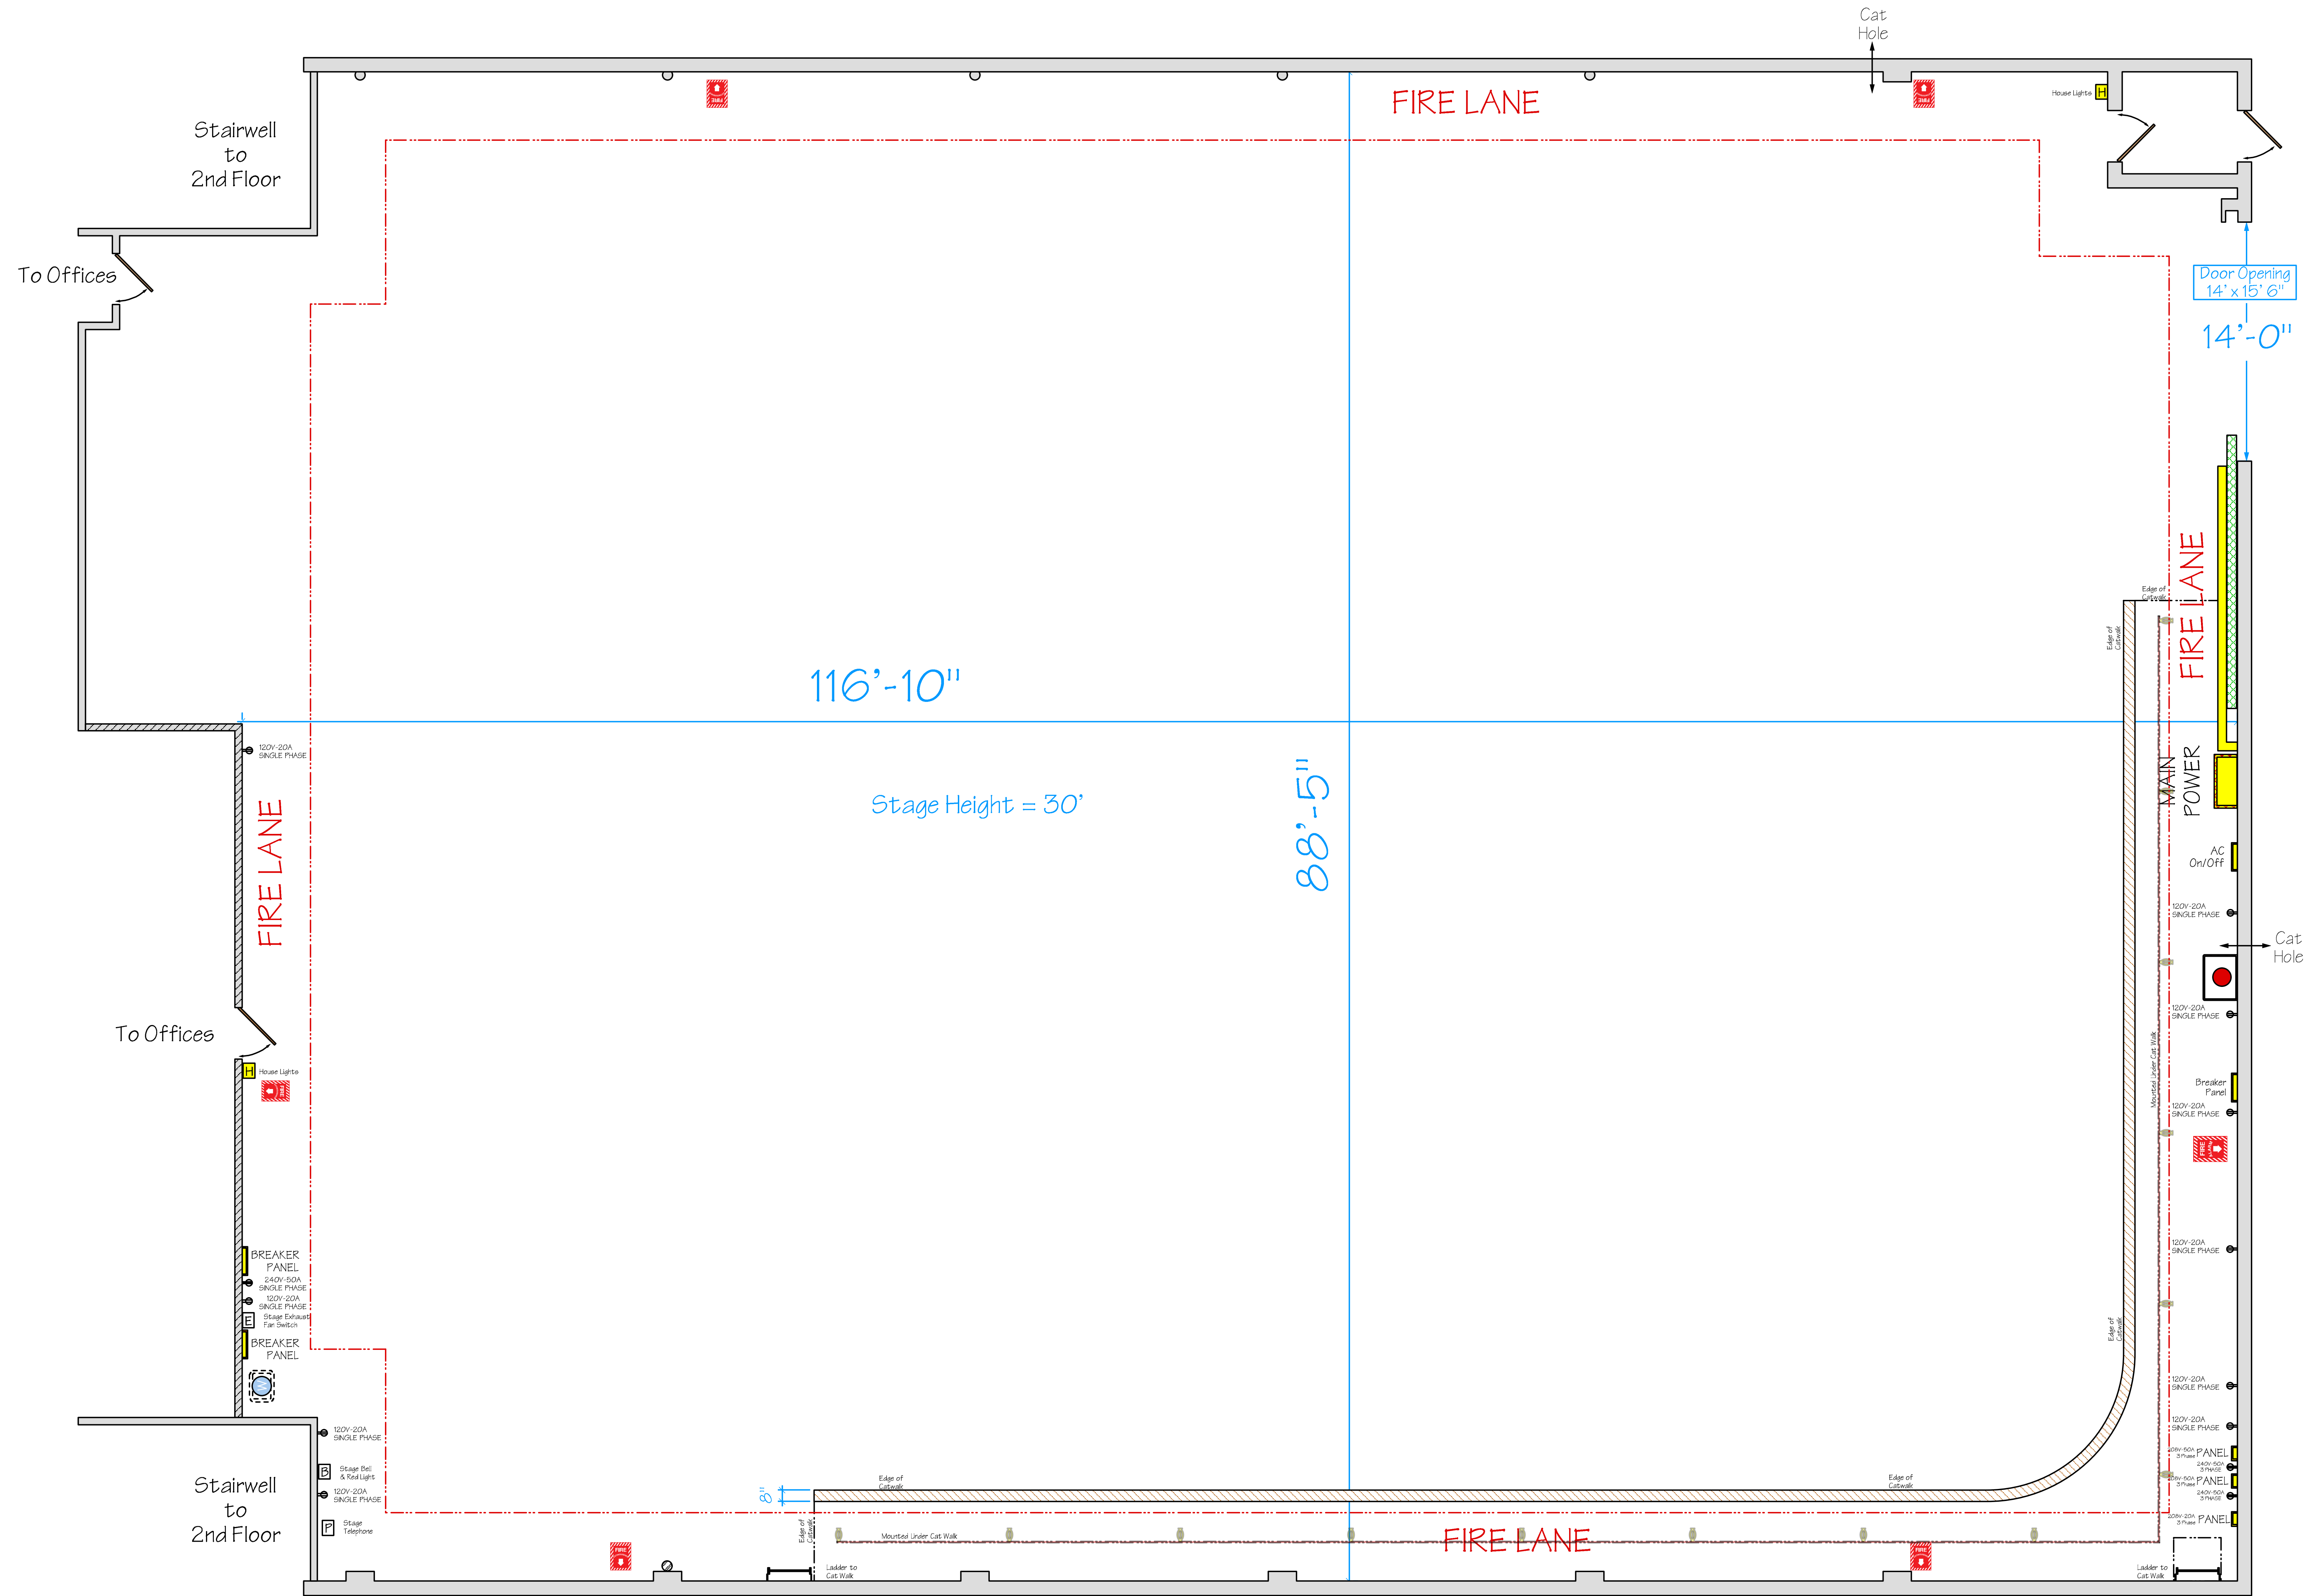

- Stage Exhaust Fan Switch
- Stage Bell & Hall Light
- Stage Telephone
- House Light
- 120V-20A SINGLE PHASE
- 120V-20A SINGLE PHASE
- Stage Power Switch Panel
- MAIN STAGE POWER 30000 amp Cam Lock or Breaker Panel (as noted)
- Portable AC Out/Off Power
- Stage Sign or Marker
- FIRE SPRINKLER and FEED LINE
- FIRE SPRINKLER WATER MAIN
- FIRE ALARM CONTROL PANEL
- FIRE EXTINGUISHER
- Cat Hole (Clear Walk Through)
- Ladder to Cat Walk

Date: _____ Scale: 1/4" = 1' Sheet Size: E	Production Designer: _____ Art Director: _____ Set Designer: _____ Set Decorator: _____ Const. Coordinator: _____
SHEET: <b>1 OF 1</b>	
Drawing Title: _____ Set / Location: _____ Episode: _____ Production: _____	
25135 Anza Drive Santa Clarita, Ca. 91355 tel: (661) 294-2000 fax: (661) 294-2020 info@SC-Studios.com	Drawing Number: _____ REV: _____