
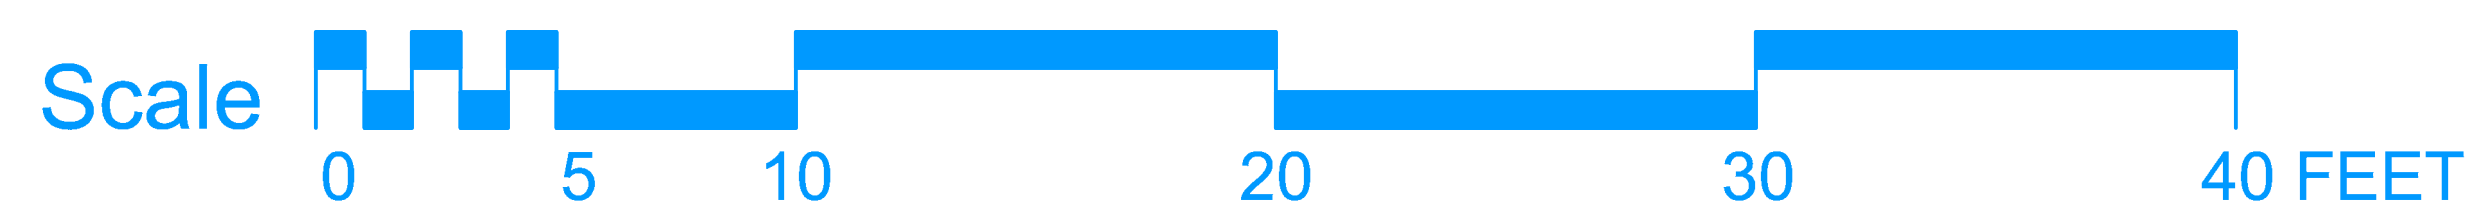


STAGE 5

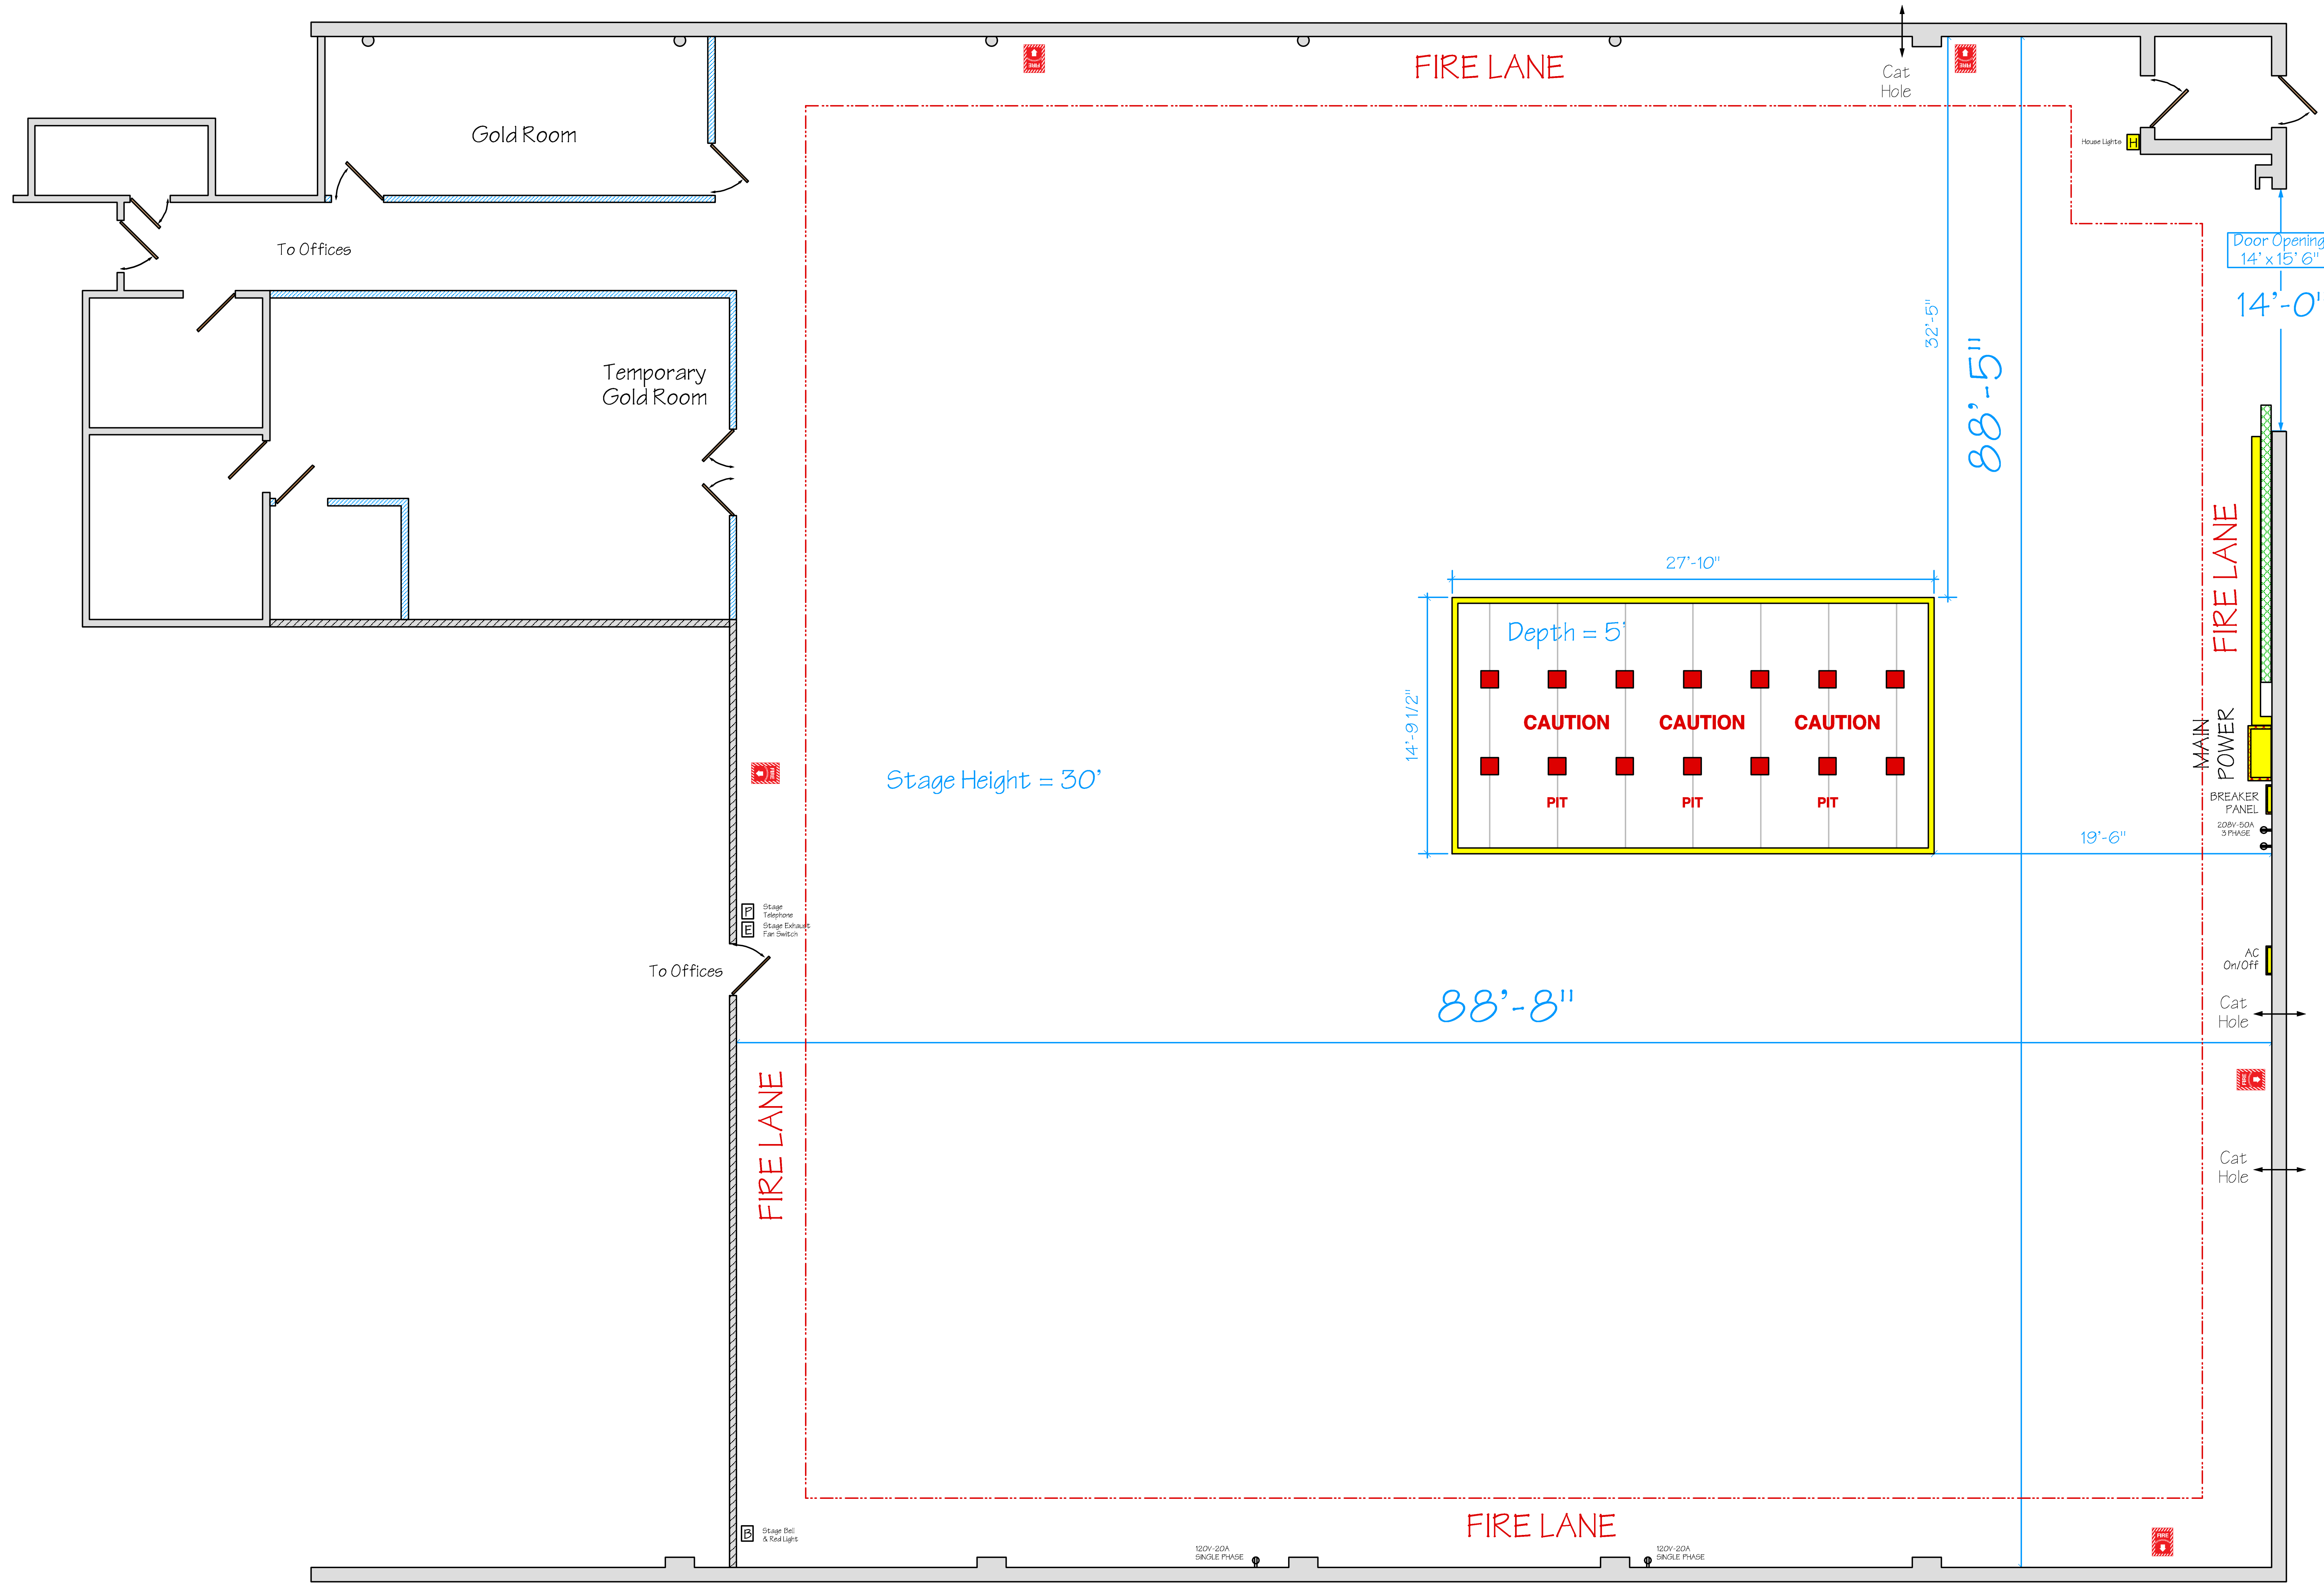

- Stage Exhaust Fan Switch
- Stage Rail & Red Light
- Stage Telephone
- Huey Light
- 220V-20A SINGLE PHASE
- 100V-20A SINGLE PHASE
- Stage Power Distribution Panel
- MAN STAGE POWER 2500 amp main lock or Breaker Panel (see notes)
- Portable AC On/Off Power
- Stage Sink or Water
- FIRE SINKER WATER MAIN
- FIRE ALARM CONTROL PANEL
- FIRE EXTINGUISHER
- Cat Hole (Gate Pass Through)
- Linker to Cto Work

25135 Anza Drive Santa Clarita, Ca. 91355 tel: (661) 294-2000 fax: (661) 294-2020 info@SC-Studios.com	Date: _____ Scale: 1/4" = 1' Sheet Size: E Drawing Number: _____ Set Number: _____
Production Designer: _____ Art Director: _____ Set Designer: _____ Set Decorator: _____ Const. Coordinator: _____ REV.	SHEET. 1 OF 1 Drawing Title: _____ Episode: _____ Set / Location: _____ Production: _____